

# SITE FILE COPY

## NATIONAL REGISTER OF HISTORIC PLACES INVENTORY - NOMINATION FORM

(Type all entries - complete all sections)

STATE: Missouri	
COUNTY: St. Charles	
FOR NPS USE ONLY	
ENTRY NUMBER	DATE
11 APR 73	

1. NAME

COMMON: "Boone, Daniel, Home" Approved by Advisory Council Nov. 15, 1969

AND/OR HISTORIC: Boone, Nathan, house To Jeff. City Nov. 30, 1972

2. LOCATION

STREET AND NUMBER: Highway F \*

CITY OR TOWN: Defiance

STATE: Missouri CODE: 63341 CODE: 29 St. Charles CODE: 103

3. CLASSIFICATION

CATEGORY (Check One)	OWNERSHIP	STATUS	ACCESSIBLE TO THE PUBLIC
<input type="checkbox"/> District <input type="checkbox"/> Site <input type="checkbox"/> Object <input checked="" type="checkbox"/> Building <input type="checkbox"/> Structure <input type="checkbox"/> Object	<input type="checkbox"/> Public <input checked="" type="checkbox"/> Private <input type="checkbox"/> Other	<input checked="" type="checkbox"/> Occupied <input type="checkbox"/> Unoccupied <input type="checkbox"/> Preservation work in progress	<input checked="" type="checkbox"/> Yes: restricted <input type="checkbox"/> Unrestricted <input type="checkbox"/> No

PRESENT USE (Check all that are appropriate):

<input type="checkbox"/> Agricultural	<input type="checkbox"/> Government	<input type="checkbox"/> Park	<input type="checkbox"/> Transportation	<input type="checkbox"/> Other
<input type="checkbox"/> Commercial	<input type="checkbox"/> Industrial	<input type="checkbox"/> Public Residence	<input type="checkbox"/> (Specify)	
<input type="checkbox"/> Educational	<input type="checkbox"/> Military	<input type="checkbox"/> Religious		
<input type="checkbox"/> Entertainment	<input checked="" type="checkbox"/> Museum	<input type="checkbox"/> Scientific		

4. OWNER OF PROPERTY

OWNER'S NAME: Shelband Corporation

STREET AND NUMBER: "Daniel Boone Home" Highway F

CITY OR TOWN: Defiance STATE: Missouri CODE: 63341 CODE: 29

5. LOCATION OF LEGAL DESCRIPTION

COURTHOUSE, REGISTRY OF DEEDS, ETC.: Office of Recorder of Deeds

STREET AND NUMBER: St. Charles County Courthouse

CITY OR TOWN: St. Charles STATE: Missouri CODE: 63301 CODE: 29

6. REPRESENTATIVE LISTING SURVEYS

TITLE OF SURVEY: 1. Missouri Historic Sites Catalogue

DATE OF SURVEY: 1963  Federal  State  County  Local

DEPOSITORY FOR: State Historical Society of Missouri

STREET AND NUMBER: Corne Hitt and Lowry streets

CITY OR TOWN: Columbia STATE: Missouri CODE: 65201 CODE: 29

\*Congressional District #9 The Hon. William L. Hungate  
House of Representatives

SEE INSTRUCTIONS

St. Charles

FOR NPS USE ONLY

7 DESCRIPTION

CONDITION	(Check One)				
	<input checked="" type="checkbox"/> Excellent	<input type="checkbox"/> Good	<input type="checkbox"/> Fair	<input type="checkbox"/> Deteriorated	<input type="checkbox"/> Ruins
	(Check One)		(Check One)		
	<input checked="" type="checkbox"/> Altered	<input type="checkbox"/> Unaltered	<input type="checkbox"/> Moved	<input checked="" type="checkbox"/> Original Site	

DESCRIBE THE PRESENT AND ORIGINAL (if known) PHYSICAL APPEARANCE

This coursed, rubble, limestone masonry residence was built by Nathan Boone and Daniel Boone, his father, ca. 1820. It is a 46' x 26' rectangular-plan, symmetrical, five-bay, center hall house. It has a full basement, opening at grade on the rear facade, two stories and an attic. A three-story gallery spans the rear facade adding six feet to the depth of the house. The building is oriented to face 50° east of north. The house was restored in the late 1920's and repaired in the 1960's, following a fire. It is presently a historic house museum open to the public.

The openings are regular in a symmetrical, five-bay pattern on the northeast (front) facade, but slightly irregular on the southwest facade. Windows have stone jack arch lintels with keystones, and they have non-original, 12-over-8-light, double-hung sash. The attic and basement each have four-light casement windows, one to either side of the chimneys, on the gable ends. The three dormers on the rear slope of the roof, each have a six-light casement window. At the basement level, four pairs of non-original, French doors open onto the rear porch. The main entrance has a non-original, classic-style frame.

Six, small openings are approximately evenly spaced at the same level from the ground--26 inches--across the northeast facade. These holes have been referred to as "gun ports."

The matching stone chimneys are centered on the gable end walls and contained within the mass of the structure, giving flush exterior wall surfaces. A belt course surrounds the upper part of both chimneys.

The present roof is asphalt shingle.

The interior space is divided similarly on each of the four levels of the house into three major areas, a central hallway with a single large room to either side, averaging 16' x 24', except in the attic, where the rooms are 24' x 14 1/2' and 14 1/2' x 14'. This pattern is broken on the northwest side of the house in the basement and first story levels where a triangular-plan, masonry pier protrudes into the space dividing it into two rooms on the first floor and making a large cooking fireplace in the basement kitchen below.

Each room on the first and second floors has a fireplace with an early nineteenth century type, walnut mantle. Interior wood finish is dark walnut, used in doorway frames, window frames and paneled reveals, doors, baseboards, chair-rails and built-in cabinets.

The walls are plastered and painted white.

SEE INSTRUCTIONS

8. SIGNIFICANCE

PERIOD (Check One or More as Appropriate)

- Pre-Columbian;       16th Century       18th Century       20th Century  
 15th Century       17th Century       19th Century

SPECIFIC DATE(S) (If Applicable and Known)      ca. 1820

AREAS OF SIGNIFICANCE (Check One or More as Appropriate)

- |  |                                       |  |   |
|--|---------------------------------------|--|---|
| <input type="checkbox"/> Aboriginal              | <input type="checkbox"/> Education    | <input type="checkbox"/> Political           | <input type="checkbox"/> Urban Planning             |
| <input type="checkbox"/> Prehistoric             | <input type="checkbox"/> Engineering  | <input type="checkbox"/> Religion/Philosophy | <input checked="" type="checkbox"/> Other (Specify) |
| <input type="checkbox"/> Historic                | <input type="checkbox"/> Industry     |  | <u>Early settlement</u>                             |
| <input type="checkbox"/> Agriculture             | <input type="checkbox"/> Invention    | <input type="checkbox"/> Science             | _____   |
| <input checked="" type="checkbox"/> Architecture | <input type="checkbox"/> Landscape    | <input type="checkbox"/> Sculpture           | _____   |
| <input type="checkbox"/> Art                     | <input type="checkbox"/> Architecture | <input type="checkbox"/> Social/Humanitarian | _____   |
| <input type="checkbox"/> Commerce                | <input type="checkbox"/> Literature   | <input type="checkbox"/> Theater             | _____   |
| <input type="checkbox"/> Communications          | <input type="checkbox"/> Military     | <input type="checkbox"/> Transportation      | _____   |
| <input type="checkbox"/> Conservation            | <input type="checkbox"/> Music        |  | _____   |

STATEMENT OF SIGNIFICANCE

The "Daniel Boone Home," historically known as the Nathan Boone House, is primarily significant as an early, Missouri residence associated with the famous Boone family. It dates from the period of initial settlement in Missouri. The house is an excellent Missouri example of early nineteenth century stone masonry construction in a design inspired by the eastern Federal style. Tax records confirm the existence of the house by the early 1820's,<sup>1</sup> Boone family records cite 1803-1811 as the period of construction.<sup>2</sup>

The house has similarities in design and construction to the home of George Boone, III, grandfather of Daniel Boone. This house, constructed in 1733, is located at Limekiln, Pennsylvania.<sup>3</sup>

Daniel Boone (1734-1820) is one of the most famous figures on the American Frontier. Daniel and his wife did not build a permanent home of their own in Missouri, but lived with several of their children in the St. Charles area during the last 20 years of their lives. In 1806, in making a claim for land, Daniel testified that he had lived with his son Daniel M. Boone until ca. 1804 "when he moved to a younger son's, Nathan Boone, where he [then lived]."<sup>4</sup> Don Carlos D. Delassus, Lieutenant Governor of the Missouri Territory, appointed Daniel Boone commandant of the Femme Osage district, July 11, 1800.<sup>5</sup> It is said that while serving in this capacity, Daniel held court in fair weather under the large elm tree in the yard near the house.

Nathan Boone (1780-1856) was the third son and the youngest of Daniel and Rebecca Bryan Boone's ten children. Dr. B. B. Lightfoot, Chairman of the History Department, Southwest Missouri State College, Springfield, and a member of the Advisory Council on Historic Sites and Buildings to the Missouri State Park Board, has provided the following commentary on the life of Nathan:<sup>6</sup>

. . . Nathan Boone was a local worthy of considerable significance in the westward movement. . . . as Daniel Boone contributed to the opening of Kentucky and Missouri, Nathan pushed to the western edge of Missouri, and helped prepare the way for American occupation in Oklahoma, Iowa, Arkansas, and Texas. Coming to Missouri in 1800, Nathan Boone first settled on the Femme Osage, near St. Charles, he trapped and made salt (Boone's Lick) in

SEE INSTRUCTIONS

9. MAJOR BIBLIOGRAPHICAL REFERENCES

SOURCES CITED

1. Beard, Mrs. John A. Correspondence with Mrs. James R. Spraker, ca. mid. 1940's. A copy of the correspondence is on file at the State Historical Survey and Planning Office.
2. Bliss, Richard L., A. I. A. Architectural Consultant report contracted by the Missouri State Park Board, and filed at its central office. September 17, 1971.

10. GEOGRAPHICAL DATA

LATITUDE AND LONGITUDE COORDINATES DEFINING A RECTANGLE LOCATING THE PROPERTY			O R	LATITUDE AND LONGITUDE COORDINATES DEFINING THE CENTER POINT OF A PROPERTY OF LESS THAN TEN ACRES		
CORNER	LATITUDE	LONGITUDE		LATITUDE	LONGITUDE	
	Degrees Minutes Seconds	Degrees Minutes Seconds		Degrees	Minutes	Seconds
NW	° ' "	° ' "		°	'	"
NE	° ' "	° ' "		38	39	06 N
SE	° ' "	° ' "		90	51	14 W
SW	° ' "	° ' "				

APPROXIMATE ACREAGE OF NOMINATED PROPERTY: 8.25 acres

LIST ALL STATES AND COUNTIES FOR PROPERTIES OVERLAPPING STATE OR COUNTY BOUNDARIES

STATE:	CODE	COUNTY	CODE
STATE:	CODE	COUNTY:	CODE
STATE:	CODE	COUNTY:	CODE
STATE:	CODE	COUNTY:	CODE

REFERENCES

11. FORM PREPARED BY

NAME AND TITLE: M. Patricia Holmes, Chief Architectural Historian

ORGANIZATION Missouri State Park Board DATE Nov. 20, 1972  
 State Historical Survey and Planning Office

STREET AND NUMBER: P.O. Box 176, 1204 Jefferson Building

CITY OR TOWN: Jefferson City STATE Missouri 65101 CODE 29

12. STATE LIAISON OFFICER CERTIFICATION

NATIONAL REGISTER VERIFICATION

As the designated State Liaison Officer for the National Historic Preservation Act of 1966 (Public Law 89-665), I hereby nominate this property for inclusion in the National Register and certify that it has been evaluated according to the criteria and procedures set forth by the National Park Service. The recommended level of significance of this nomination is:

National  State  Local

Name Joseph Jaeger, Jr.  
 Title Director, Missouri State Park Board, and Missouri State Liaison Officer  
 Date \_\_\_\_\_

I hereby certify that this property is included in the National Register.

Chief, Office of Archeology and Historic Preservation

Date \_\_\_\_\_

ATTEST:

Keeper of The National Register

Date \_\_\_\_\_

NATIONAL REGISTER OF HISTORIC PLACES  
INVENTORY - NOMINATION FORM

(Continuation Sheet)

STATE	
Missouri	
COUNTY	
St. Charles	
FOR NPS USE ONLY	
ENTRY NUMBER	DATE

(Number all entries)

6. #1                                    "BOONE, DANIEL, HOME"
2. Missouri State Historical Survey       (state)  
1972  
Missouri State Park Board  
P. O. Box 176  
1204 Jefferson Building  
Jefferson City, Missouri 65101           Code: 29

NATIONAL REGISTER OF HISTORIC PLACES  
INVENTORY - NOMINATION FORM

(Continuation Sheet)

STATE Missouri	
COUNTY St. Charles	
FOR NPS USE ONLY	
ENTRY NUMBER	DATE

(Number all entries)

7. #1

"BOONE, DANIEL, HOME"

CONSTRUCTION CHRONOLOGY AND ALTERATIONS

The house appears to have been built as a unit. Two recent events comprise major alterations:

- 1) During the ownership of Col. Francis M. Curlee, 1925-1958, the house was extensively remodeled under the direction of Beverly Nelson, a St. Louis architect.<sup>2</sup>
- 2) A serious fire in 1960 did much damage to valuable historic evidence and led to repairs apparently made without adequate recording or professional advice. This fire destroyed the original roof structure and the attic and did some damage to the second story.

Exterior alterations include:

- 1) A rumored change in the orientation of the house from facing southwest to facing northeast, i.e. making the former rear facade, the primary facade.
- 2) Addition of the rear porch, and subsequent remodelings of the porch.
- 3) Removal of a non-original, east side wing.
- 4) Several front (northeast) porches have been built and removed.<sup>3</sup>
- 5) Conversion of the central, front, second story door to a window.
- 6) Replacement of the window frames and lights several times in the history of the house.
- 7) Several resurfacings of the roof.

Interior alterations include:

- 1) Reconstruction of the attic after the 1960 fire.
- 2) Possible additions and alterations to woodwork and built-in cabinets.
- 3) Reconstruction of the basement-to-first story stairway.
- 4) Reconstruction of the second-story-to-attic stairway.

NATIONAL REGISTER OF HISTORIC PLACES  
INVENTORY - NOMINATION FORM

(Continuation Sheet)

STATE Missouri	
COUNTY St. Charles	
FOR NPS USE ONLY	
ENTRY NUMBER	DATE

(Number all entries)

7. #2

"BOONE, DANIEL, HOME"

CONDITION

The house is in very good condition and it is well maintained by the present owner. Areas in need of attention include:

- 1) Old settling or shifting of the walls has caused bulges which need watching. They are stable at present.
- 2) Masonry joints are generally tight, but the northwest and southeast walls have small cracks needing pointing.
- 3) Floors and joists of the first floor are structurally sound although at one location in the basement some evidence of prior termite damage was noted. Due to shifting of the stone walls, the tenons of some joists have partially pulled out of the mortices. Future reinforcement may be needed.
- 4) The rear porch needs scraping and painting. The owner is planning to do this work.

SITE

With the possible exception of the barn, the present outbuildings are not original. The house is approximately 1500 feet northeast of Femme Osage Creek. A large, old elm tree stands in the northwest yard, near the house. Landscaping, including stone walls and drives appears to reflect the 1920's and subsequent projects.

-----  
This description is based, in part, on the Architectural Consultant Field Report of Architect Richard L. Bliss, A. I. A., September 17, 1971. The report, contracted by the Missouri State Park Board and on file at its central office, contains a great deal more information relating to the structural features, chronology and condition.

FOOTNOTES

1. "The Daniel Boone Home," brochure, n.d.
2. Glen Goellner, "The Saga of a Man and a House" (St. Charles, Missouri: Daniel Boone Shrine Association, Inc., n.d.), p. 9.
3. Two old views showing two different front porches are on file at the State Historical Society of Missouri, ref. St. Charles County, photo file, Nathan Boone House. One photograph was copied from The Kansas City Star, October 25, 1925.

NATIONAL REGISTER OF HISTORIC PLACES  
INVENTORY - NOMINATION FORM

(Continuation Sheet)

STATE Missouri	
COUNTY St. Charles	
FOR NPS USE ONLY	
ENTRY NUMBER	DATE

(Number all entries)

8. #1

"BOONE, DANIEL, HOME"

Howard County, aided in William Clark's negotiation of the Osage Treaty of 1808, and during the War of 1812 served in the militia on the Missouri and Illinois frontiers, rising to the rank of major.

In 1820 he was a member of the convention which wrote the first constitution of the state of Missouri. He was employed as a surveyor by the federal government, and worked extensively in the Iowa-Missouri border areas. An Iowa county is named for him. In 1832 he again became involved with the military, serving as Captain of the "Mounted Rangers" in the Black Hawk War. For the next twenty years, Boone remained in the military service. He was a Captain in the First Dragoons, the first regular regiment of cavalry organized in the U. S. Army, and rose to the rank of Lt. Colonel in the Second Dragoons prior to his retirement in 1853. His service took him across the plains, on expeditions to lay out military roads and posts, on marches to impress the Indians, and to duty in most of the army posts on the western frontier. He served with Dodge and Kearney, Taylor and Arbuckle, patrolled the border, and guarded trains on the Santa Fe Trail. He was involved in the efforts to reconcile the Old Settlers among the Cherokee with the Eastern Cherokee in Oklahoma and led several efforts to negotiate treaties with the Comanche, Kiowa, and other plains tribes. He was most certainly a prominent figure in the early affairs of Iowa and Oklahoma, where his work was on the wildest frontiers. But as that frontier had passed through Missouri there is little association of his name with this state after he entered the military. . . .

In 1837 Nathan Boone was forced to sell his home and land in the Femme Osage Valley to pay a debt contracted while serving as a bondsman for a county official who absconded with county funds.<sup>7</sup> At that time he and his family moved to Greene County and built one of the first homesteads in southwest Missouri. This homestead, located near Ash Grove is listed on the National Register of Historic Places as number 69-07-24[29]-0044.

Although the original outbuildings, with the possible exception of the barn west of the house, have been destroyed, archaeological investigation could possibly yield valuable additional information about the site, its former outbuildings and the log house<sup>8</sup> inhabited by the family during the long construction period of the stone house.

-----  
This site is being nominated to the National Register of Historic Places because of its importance as a well preserved example of residential architecture dating from Missouri's territorial period, constructed by Daniel Boone and his almost equally prominent son, Nathan Boone.

NATIONAL REGISTER OF HISTORIC PLACES  
INVENTORY - NOMINATION FORM

(Continuation Sheet)

STATE Missouri	
COUNTY St. Charles	
FOR NPS USE ONLY	
ENTRY NUMBER	DATE

(Number all entries)

8. #2

"BOONE, DANIEL, HOME"

FOOTNOTES

1. St. Charles County Tax Records, 1823. Missouri Historical Society, St. Louis, Missouri. This approximate date of construction is further substantiated by information in the Lyman C. Draper Manuscript, based on an interview with Nathan Boone, 1851, pp. 243, 268. (Copy on file at the Western Historical Manuscripts Collection, State Historical Society of Missouri, Columbia, Missouri. Collection 1212.)
2. Correspondence between W. S. Bryan (1846-1940) and Col. Ben L. Emmons, August 14, 1934. A copy of the correspondence is on file at the State Historical Survey and Planning Office. Bryan was a grandson of Jonathan Bryan (1759-1846) who was one of the six children of James Bryan, uncle of Rebecca Bryan Boone. Members of this family were the Boone's neighbors in the Femme Osage Valley.
3. Based on correspondence between Mrs. John A. Beard, Limekiln, Pa., (with husband, then owners of the Boone ancestral home), and Mrs. James R. Spraker, author of The Boone Family (Rutland, Vermont: The Tuttle Company, 1922), ca. mid 1940's. Photographs of the house at Limekiln, Pa., by Mrs. A. Ray (Lilian Hays) Oliver, May, 1953. Copies of letter and photographs are on file at the State Historical Survey and Planning Office.
4. "Public Lands," American State Papers, (Washington, D. C., 1834), Vol. II, p. 396. Testimony taken February 13, 1806.
5. Ibid.
6. Correspondence between Dr. B. B. Lightfoot and Dr. Richard S. Brownlee, Director, State Historical Society of Missouri, December, 1963. A copy of this letter is on file at the State Historical Survey and Planning Office.
7. Lilian Hays Oliver, Some Boone Descendants and Kindred of the St. Charles District (n.p.: Chedwato Service, 1964), p. 44.
8. Draper manuscript, 1851, p. 243.

NATIONAL REGISTER OF HISTORIC PLACES  
INVENTORY - NOMINATION FORM

(Continuation Sheet)

STATE Missouri	
COUNTY St. Charles	
FOR NPS USE ONLY	
ENTRY NUMBER	DATE

(Number all entries)

9. #1 "BOONE, DANIEL, HOME"
3. Boone, George, III. Photographs of home at Limekiln, Pennsylvania. Mrs. A. Ray (Lilian Hays) Oliver, photographer, May, 1953.
4. Boone, Nathan, house. Two old views, State Historical Society of Missouri, ref. St. Charles County, photo file.
5. Bryan, W. S. Correspondence with Col. Ben L. Emmons, August 14, 1934. A copy of the correspondence is on file at the State Historical Survey and Planning Office.
6. "The Daniel Boone Home." Brochure, n. d.
7. Draper, Lyman C. Manuscript based on interview with Nathan Boone, 1851. Copy on file at the Western Historical Manuscripts Collection, State Historical Society of Missouri, Columbia, Missouri. Collection 1212.
8. Goellner, Glen. "The Saga of a Man and a House." St. Charles, Missouri: Daniel Boone Shrine Association, Inc., n.d.
9. Lightfoot, B. B. Ph. D. Correspondence with Richard S. Brownlee, Ph. D., Director, State Historical Society of Missouri, December, 1963.
10. Oliver, Lilian Hays. Some Boone Descendants and Kindred of the St. Charles District. N. p.: Chedwato Service, 1964.
11. "Public Lands," American State Papers, Washington, D. C., 1834. Vol. II, p. 396.
12. St. Charles County tax records, 1823. Missouri Historical Society, St. Louis, Missouri.
13. Spraker, Mrs. James R. The Boone Family. Rutland, Vermont: The Tuttle Company, 1922.

OTHER PERTINENT SOURCES

1. Boone, Col. Daniel. Obituary. Missouri Gazette & Public Advertiser [St. Louis, Missouri], October 4, 1820, p. 3.
2. Bryan, William S. "Daniel Boone in Missouri," Missouri Historical Review, Columbia, Missouri: The State Historical Society of Missouri, Vol. 4, No. 1, October, 1907.

NATIONAL REGISTER OF HISTORIC PLACES  
INVENTORY - NOMINATION FORM

(Continuation Sheet)

STATE Missouri	
COUNTY St. Charles	
FOR NPS USE ONLY	
ENTRY NUMBER	DATE

(Number all entries)

9. #2                                    "BOONE, DANIEL, HOME"
  
3. Emmons, Col. Ben L. Correspondence with Floyd C. Shoemaker, June 5, 1926. On file at the Western Historical Manuscripts Collection, State Historical Society of Missouri, Columbia, Missouri. Collection 995, Vol. I, Item 16.
  
4. Graham, Charles W. "Presenting Long-Hidden History of Nathan Boone's Life," Kansas City Star, July 21, 1946.
  
5. Houck, Louis. A History of Missouri, From the Earliest Explorations and Settlements Until the Admission of the State into the Union. Chicago: R. R. Donnelley and Sons Co., 1908. Vol. III.
  
6. Shoemaker, Floyd Calvin. Missouri and Missourians. Chicago: The Lewis Publishing Company, 1943, 5 vols.


NATIONAL REGISTER OF HISTORIC PLACES  
PROPERTY MAP FORM

(Type all entries - attach to or enclose with map)

STATE	
Missouri	
COUNTY	
St. Charles	
FOR NPS USE ONLY	
ENTRY NUMBER	DATE

SEE INSTRUCTIONS

<b>1. NAME</b>			
COMMON: "Boone, Daniel, Home"			
AND/OR HISTORIC: Boone, Nathan, House			
<b>2. LOCATION</b>			
STREET AND NUMBER:			
Highway F			
CITY OR TOWN:			
Defiance			
STATE:	CODE	COUNTY:	CODE
Missouri	63341	St. Charles	29
<b>3. MAP REFERENCE</b>			
SOURCE:			
U.S.G.A. 15' Augusta Quadrangle			
SCALE:			
1:62,500			
DATE:			
1948			
<b>4. REQUIREMENTS</b>			
TO BE INCLUDED ON ALL MAPS			
1. Property boundaries where required.			
2. North arrow.			
3. Latitude and longitude reference.			

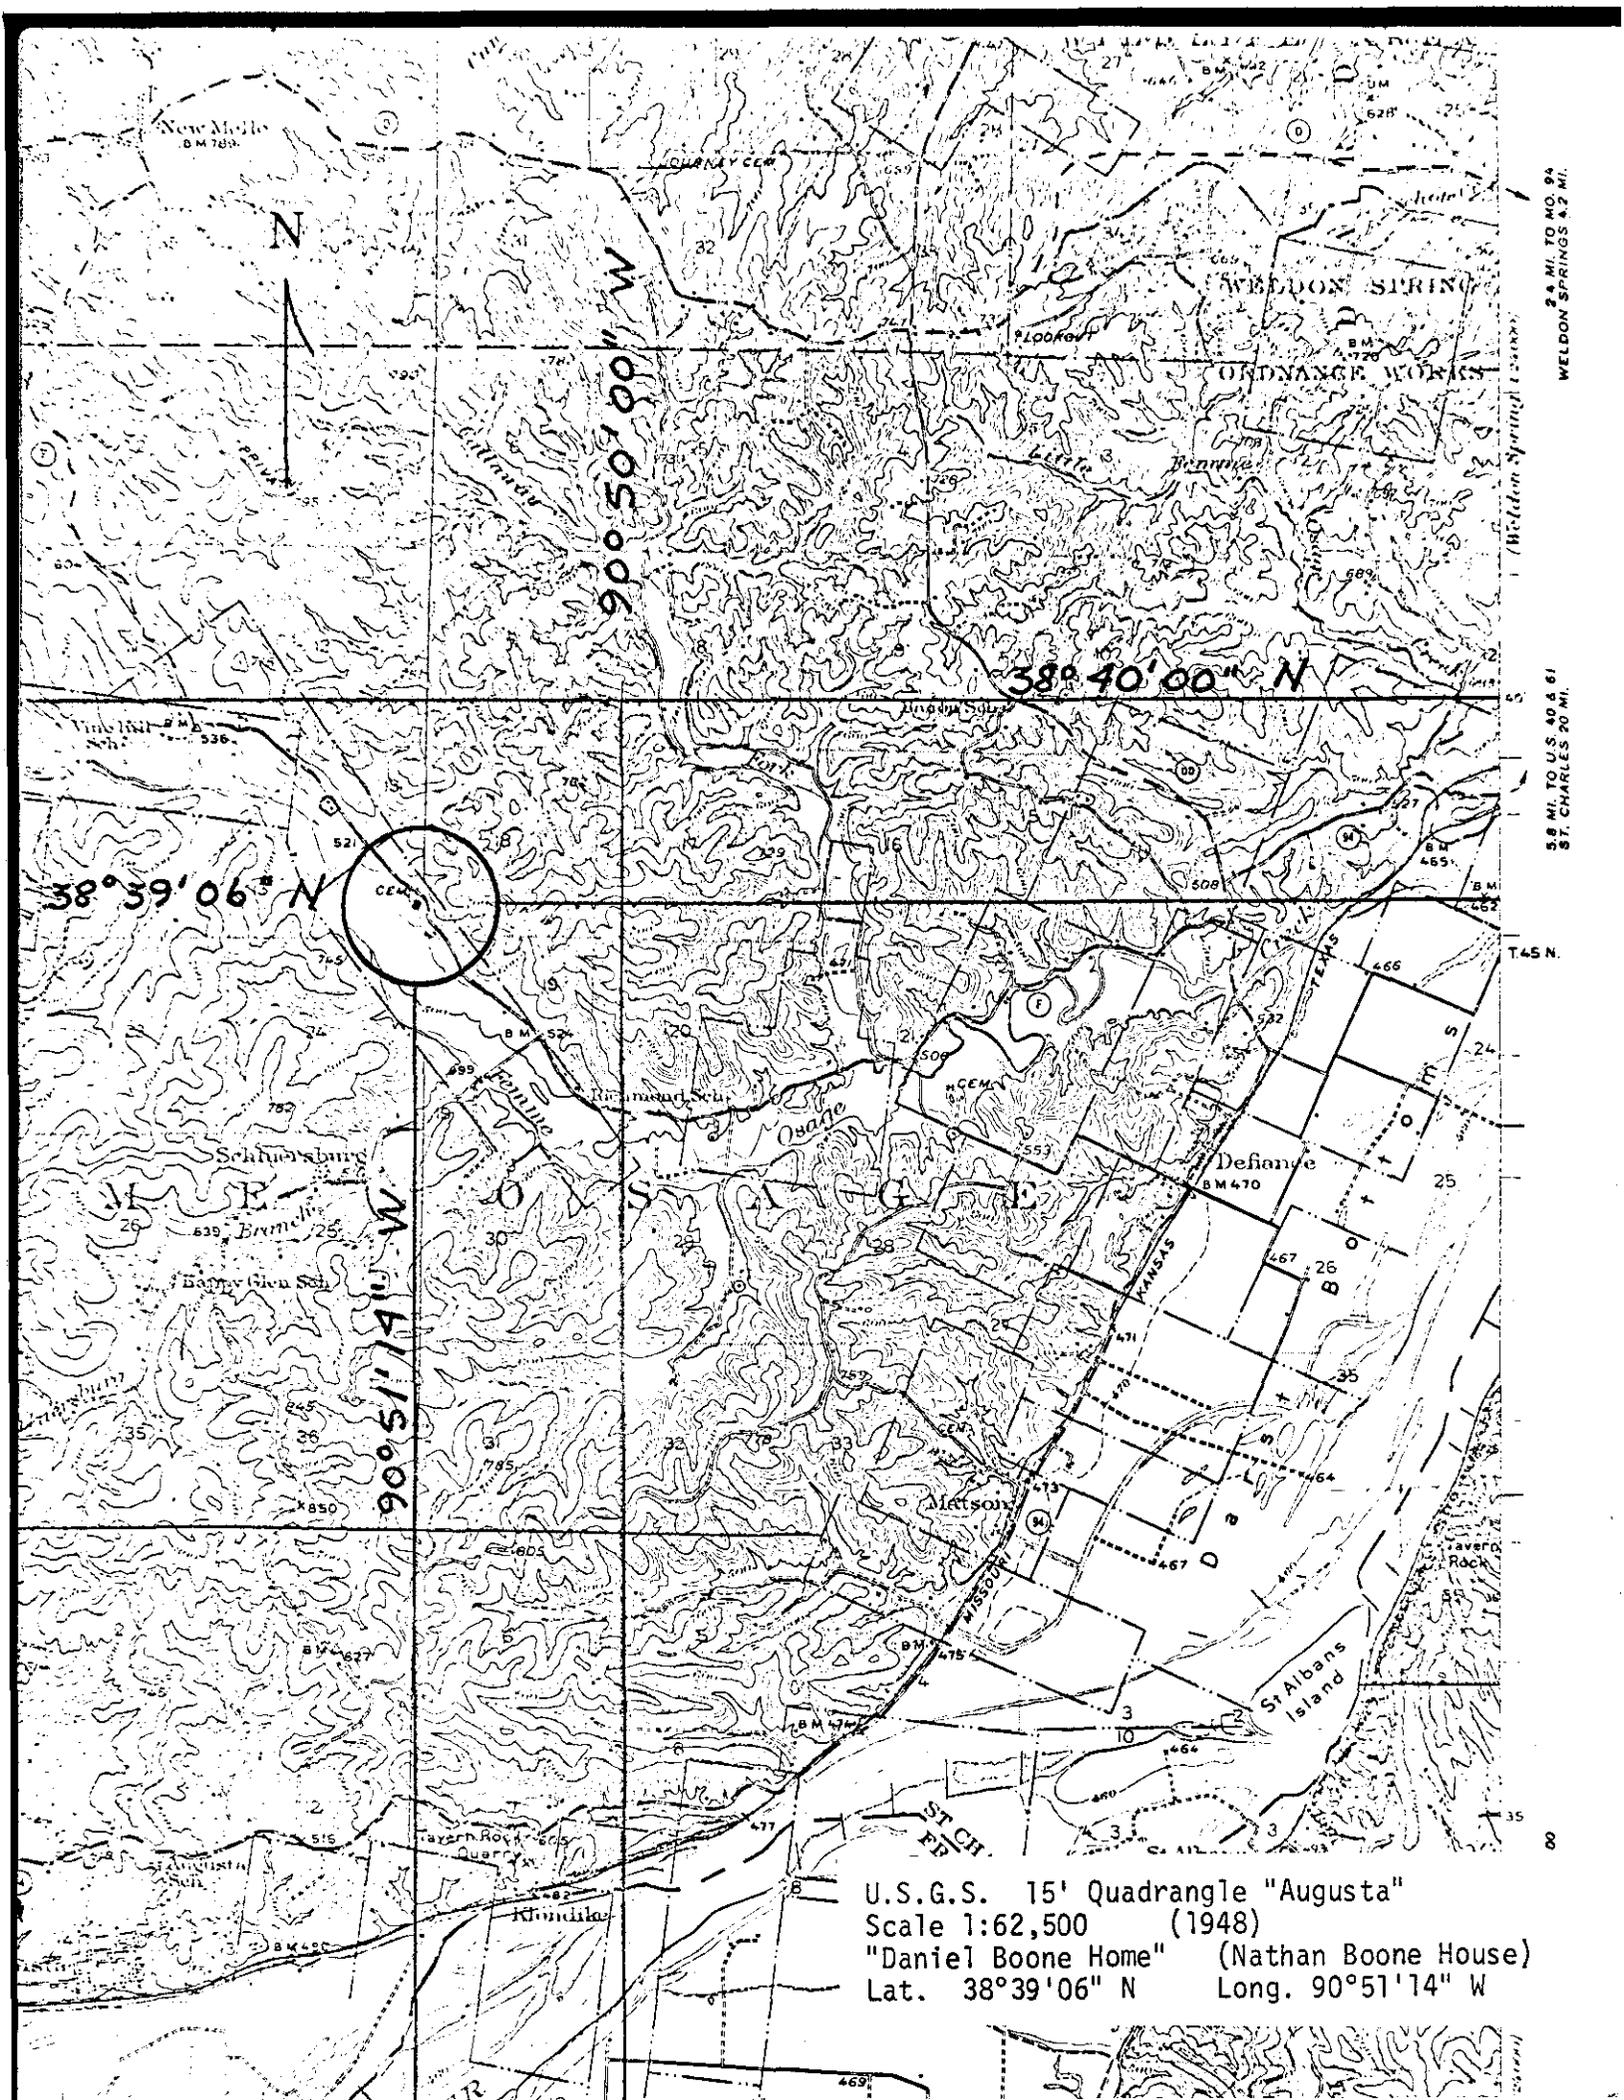

38° 39' 06" N

90° 50' 00" W

38° 40' 00" N

90° 51' 14" W

U.S.G.S. 15' Quadrangle "Augusta"  
 Scale 1:62,500 (1948)  
 "Daniel Boone Home" (Nathan Boone House)  
 Lat. 38°39'06" N Long. 90°51'14" W

5.8 MI. TO U.S. 40 & 61  
 ST. CHARLES 20 MI.  
 2.4 MI. TO MO. 94  
 WELDON SPRINGS 4.2 MI.

NATIONAL REGISTER OF HISTORIC PLACES  
PROPERTY MAP FORM


(Type all entries - attach to or enclose with map)

STATE	
Missouri	
COUNTY	
St. Charles	
FOR NPS USE ONLY	
ENTRY NUMBER	DATE

SEE INSTRUCTIONS

<b>1. NAME</b>			
COMMON:		"Boone, Daniel, Home"	
AND/OR HISTORIC:		Boone, Nathan, House	
<b>2. LOCATION</b>			
STREET AND NUMBER:			
Highway F			
CITY OR TOWN:			
Defiance			
STATE:	CODE	COUNTY:	CODE
Missouri	63341	29	St. Charles
			103
<b>3. MAP REFERENCE</b>			
SOURCE:			
Richard L. Bliss, A.I.A.			
SCALE:			
Not to scale (reduced from original)			
DATE:			
September 1971			
<b>4. REQUIREMENTS</b>			
TO BE INCLUDED ON ALL MAPS			
1. Property boundaries where required.		Sketch Plan of Site	
2. North arrow.			
3. Latitude and longitude reference.			

Denotes Area Being Nominated to the National Register of Historic Places

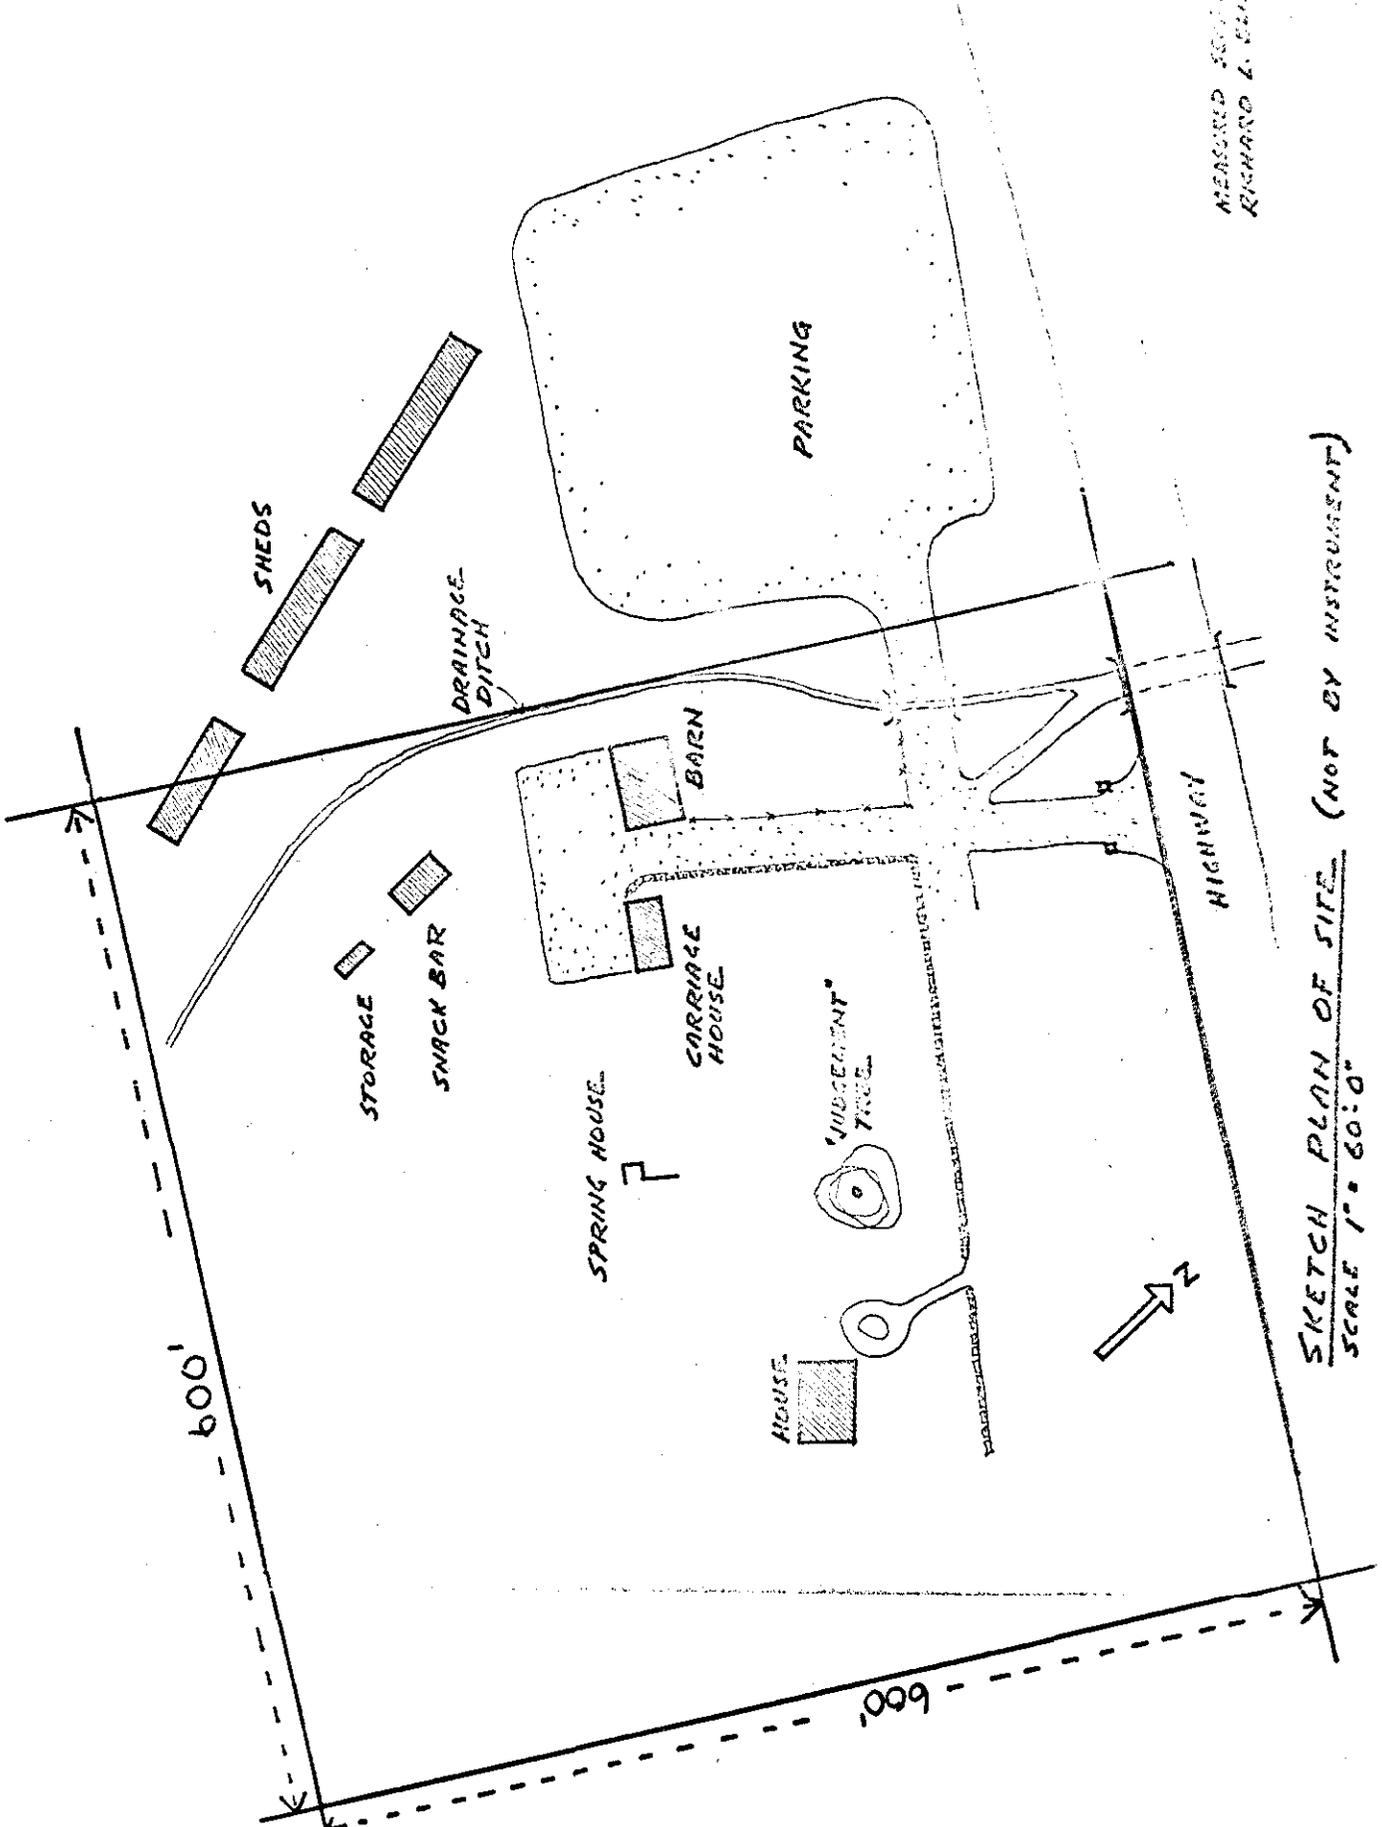

MEASURED FROM THE  
RICHARD A. ELIAS

SKETCH PLAN OF SITE (NOT BY INSTRUMENT)  
SCALE 1" = 60' 0"

NATHAN BOONE HOUSE  
NEAR FLEMING COUNTY, MISSOURI

NATIONAL REGISTER OF HISTORIC PLACES  
PROPERTY MAP FORM

(Type all entries - attach to or enclose with map)

STATE	
Missouri	
COUNTY	
St. Charles	
FOR NPS USE ONLY	
ENTRY NUMBER	DATE

SEE INSTRUCTIONS

<b>1. NAME</b>			
COMMON:		"Boone, Daniel, Home"	
AND/OR HISTORIC:		Boone, Nathan, House	
<b>2. LOCATION</b>			
STREET AND NUMBER:			
Highway F			
CITY OR TOWN:			
Defiance			
STATE:	CODE	COUNTY:	CODE
Missouri	63341	St. Charles	103
	29		
<b>3. MAP REFERENCE</b>			
SOURCE:			
Richard L. Bliss, A.I.A.			
SCALE:			
Not to scale (reduced from original)			
DATE:			
September 1971			
<b>4. REQUIREMENTS</b>			
TO BE INCLUDED ON ALL MAPS			
1. Property boundaries where required.		Basement Plan	
2. North arrow.			
3. Latitude and longitude reference.			



NATIONAL REGISTER OF HISTORIC PLACES  
PROPERTY MAP FORM

(Type all entries - attach to or enclose with map)



STATE	
Missouri	
COUNTY	
St. Charles	
FOR NPS USE ONLY	
ENTRY NUMBER	DATE

SEE INSTRUCTIONS

<b>1. NAME</b>			
COMMON:		"Boone, Daniel, Home"	
AND/OR HISTORIC:		Boone, Nathan, House	
<b>2. LOCATION</b>			
STREET AND NUMBER:			
Highway F			
CITY OR TOWN:			
Defiance			
STATE:		CODE	COUNTY:
Missouri 63341		29	St. Charles
			103
<b>3. MAP REFERENCE</b>			
SOURCE:			
Richard L. Bliss, A.I.A.			
SCALE:			
Not to scale (reduced from original)			
DATE:			
September 1971			
<b>4. REQUIREMENTS</b>			
TO BE INCLUDED ON ALL MAPS			
1. Property boundaries where required.		First Floor Plan	
2. North arrow.			
3. Latitude and longitude reference.			

MEASURED SEPT. 17 1911  
REVISED L. PLUSS

NATHAN BOONE HOUSE  
NEAR BEYER'S CROSS MISSOURI

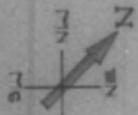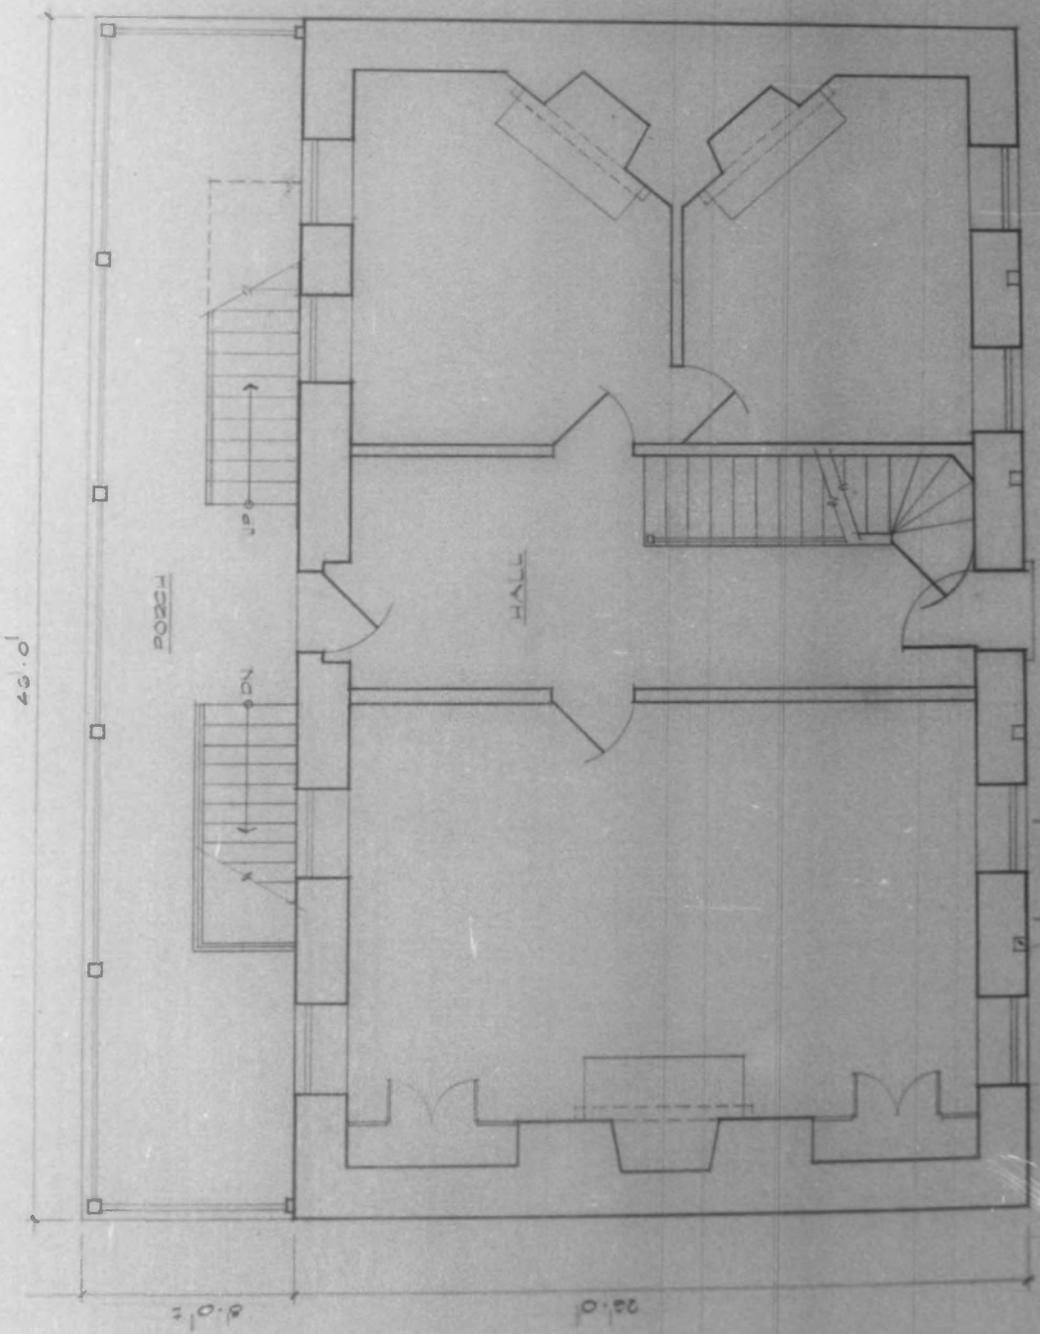

SCALE  
 1/4" = 1'-0"  
 3/8" = 1'-0"  
 1/2" = 1'-0"  
 5/8" = 1'-0"  
 3/4" = 1'-0"  
 7/8" = 1'-0"  
 1" = 1'-0"

PORCH

HALL

UP

DN

22'-0"

45'-0"

NATIONAL REGISTER OF HISTORIC PLACES  
PROPERTY MAP FORM

(Type all entries - attach to or enclose with map)

STATE	
Missouri	
COUNTY	
St. Charles	
FOR NPS USE ONLY	
ENTRY NUMBER	DATE

SEE INSTRUCTIONS

<b>1. NAME</b>			
COMMON:		"Boone, Daniel, Home"	
AND/OR HISTORIC:		Boone, Nathan, House	
<b>2. LOCATION</b>			
STREET AND NUMBER:			
Highway F			
CITY OR TOWN:			
Defiance			
STATE:	CODE	COUNTY:	CODE
Missouri	63341	St. Charles	29
			103
<b>3. MAP REFERENCE</b>			
SOURCE:			
Richard L. Bliss, A.I.A.			
SCALE:			
Not to scale (reduced from original)			
DATE:			
September 1971			
<b>4. REQUIREMENTS</b>			
TO BE INCLUDED ON ALL MAPS			
1. Property boundaries where required.		Second Floor Plan	
2. North arrow.			
3. Latitude and longitude reference.			



NATIONAL REGISTER OF HISTORIC PLACES  
PROPERTY MAP FORM



(Type all entries - attach to or enclose with map)

STATE	
Missouri	
COUNTY	
St. Charles	
FOR NPS USE ONLY	
ENTRY NUMBER	DATE

SEE INSTRUCTIONS

<b>1. NAME</b>			
COMMON: "Boone, Daniel, Home"			
AND/OR HISTORIC: Boone, Nathan, House			
<b>2. LOCATION</b>			
STREET AND NUMBER:			
Highway F			
CITY OR TOWN:			
Defiance			
STATE:	CODE	COUNTY:	CODE
Missouri 63341	29	St. Charles	103
<b>3. MAP REFERENCE</b>			
SOURCE:			
Richard L. Bliss, A.I.A.			
SCALE: Not to scale (reduced from original)			
DATE: September 1971			
<b>4. REQUIREMENTS</b>			
TO BE INCLUDED ON ALL MAPS			
1. Property boundaries where required.		Attic Plan	
2. North arrow.			
3. Latitude and longitude reference.			

MEASURED SEPT. 17, 1911  
RICHARD L. BLISS

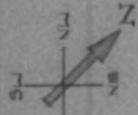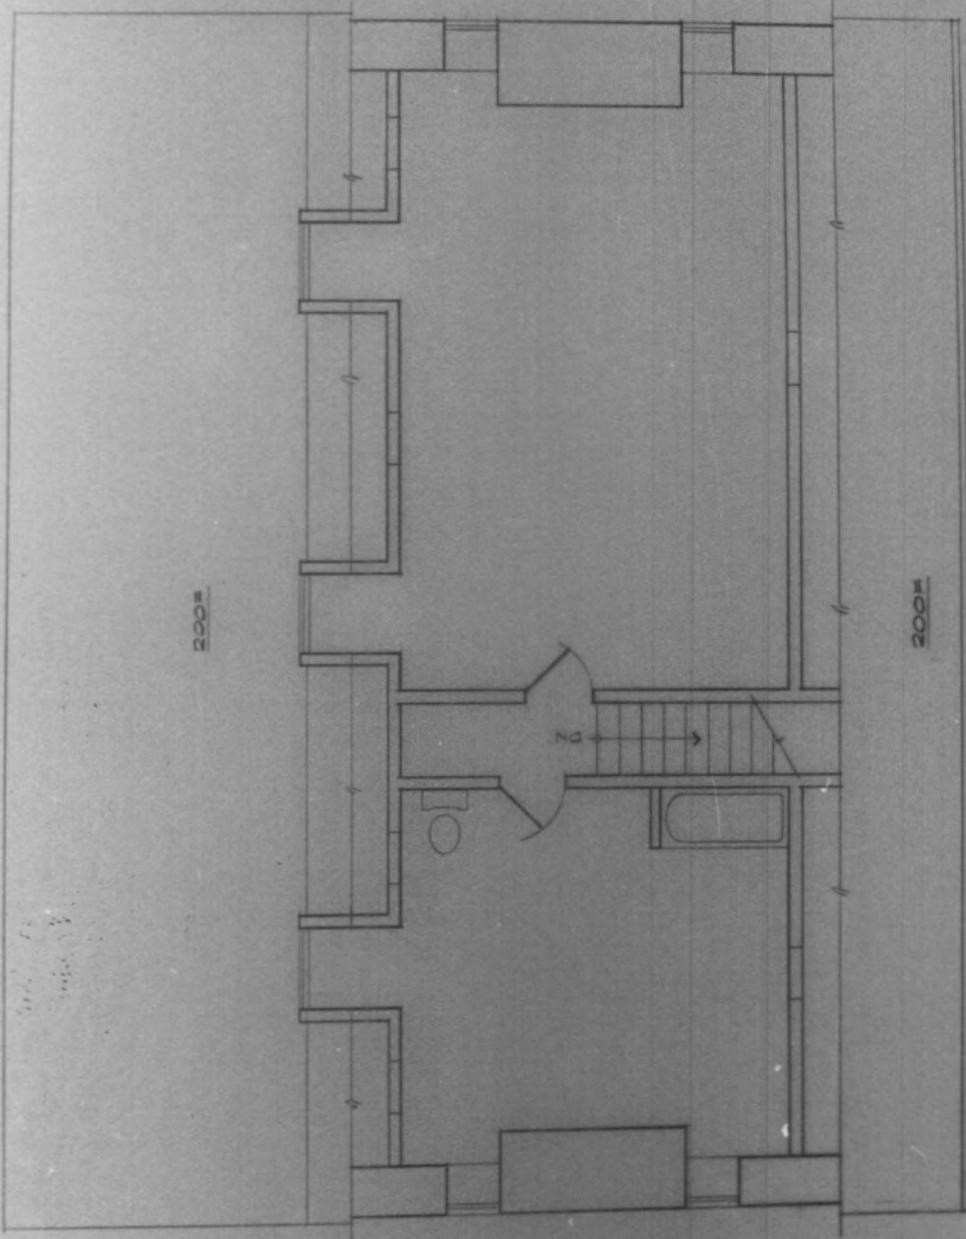

ATTIC PLAN  
SCALE: 1/4" = 1'-0"

NATHAN DOONE HOUSE  
NEAR FERRY'S CROSS MISSOURI

NATIONAL REGISTER OF HISTORIC PLACES  
PROPERTY PHOTOGRAPH FORM

(Type all entries - attach to or enclose with photograph)

STATE	
Missouri	
COUNTY	
St. Charles	
FOR NPS USE ONLY	
ENTRY NUMBER	DATE

SEE INSTRUCTIONS

1. NAME

COMMON: "Boone, Daniel, Home"  
AND/OR HISTORIC: Boone, Nathan, House

2. LOCATION

STREET AND NUMBER:  
Highway F

CITY OR TOWN:  
Defiance

STATE:	MISSOURI 63341	CODE	COUNTY:	St. Charles	CODE
		29			103

3. PHOTO REFERENCE

PHOTO CREDIT: M. Patricia Holmes, Missouri State Park Board


DATE OF PHOTO: July 30, 1969

NEGATIVE FILED AT: Missouri State Park Board, P.O. Box 176, 1204 Jefferson Building, Jefferson City, Missouri 65101

4. IDENTIFICATION

DESCRIBE VIEW, DIRECTION, ETC.

Looking west, view of the southeast gable end wall (left) and northeast (primary) facade (right). One gunport is visible between the entrance and the next, first story window to the right.

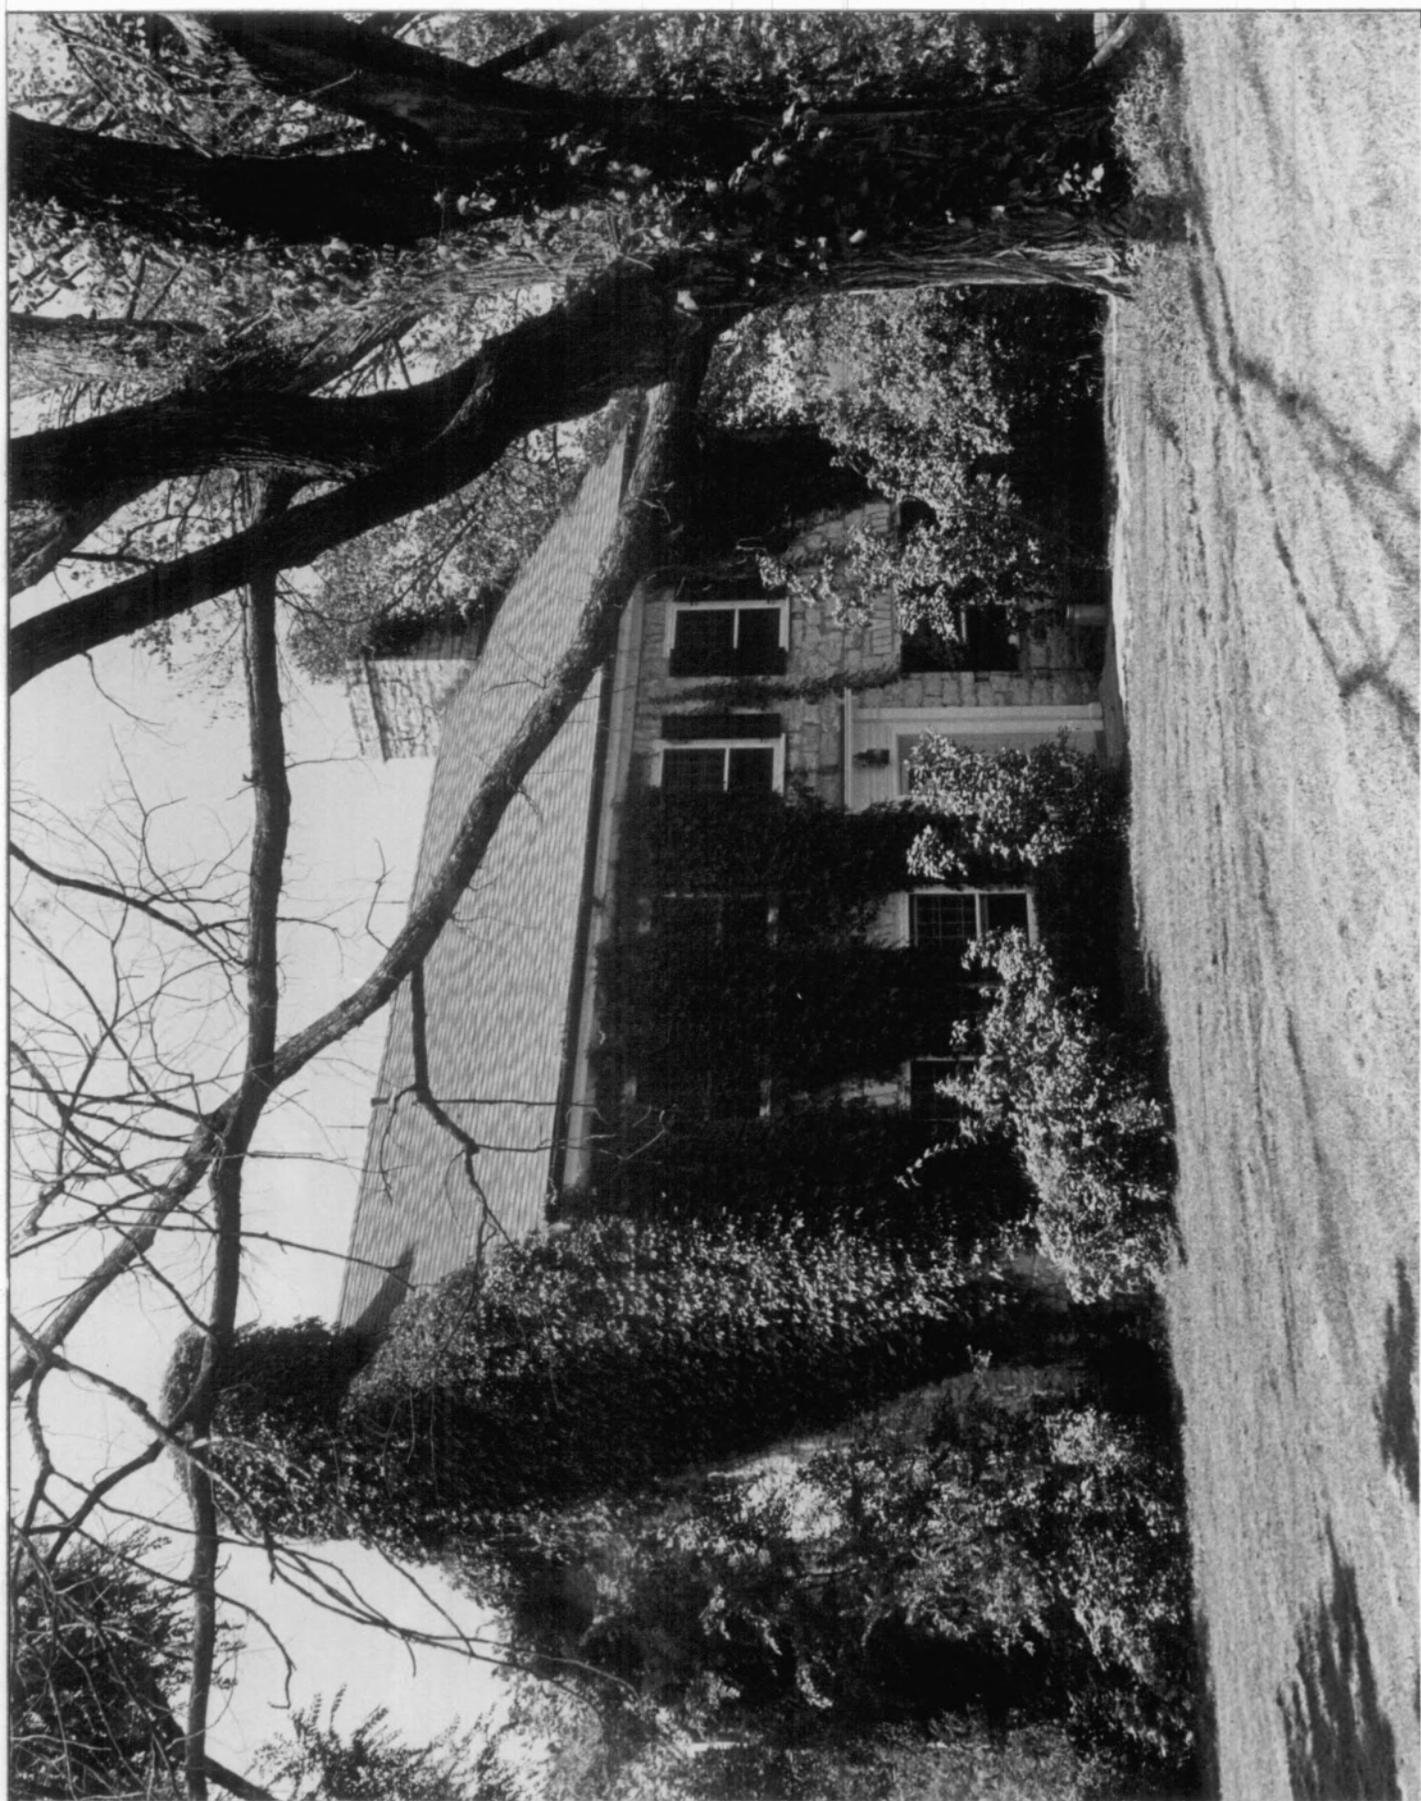

NATIONAL REGISTER OF HISTORIC PLACES  
PROPERTY PHOTOGRAPH FORM

(Type all entries - attach to or enclose with photograph)

STATE	
Missouri	
COUNTY	
St. Charles	
FOR NPS USE ONLY	
ENTRY NUMBER	DATE

SEE INSTRUCTIONS

1. NAME

COMMON: "Boone, Daniel, Home"  
AND/OR HISTORIC: Boone, Nathan, House

2. LOCATION


STREET AND NUMBER:  
Highway F  
CITY OR TOWN:  
Defiance  
STATE: Missouri 63341 CODE 29 COUNTY: St. Charles CODE 103

3. PHOTO REFERENCE

PHOTO CREDIT: Richard L. Bliss, A.I.A.  
DATE OF PHOTO: September 17, 1971  
NEGATIVE FILED AT: Missouri State Park Board, P.O. Box 176, 1204 Jefferson Building, Jefferson City, Missouri 65101

4. IDENTIFICATION

DESCRIBE VIEW, DIRECTION, ETC.  
Looking north, rear view showing the three-story porch spanning the southwest (rear) wall. There is a curious disagreement in bay module between the basement and the first and second story levels.

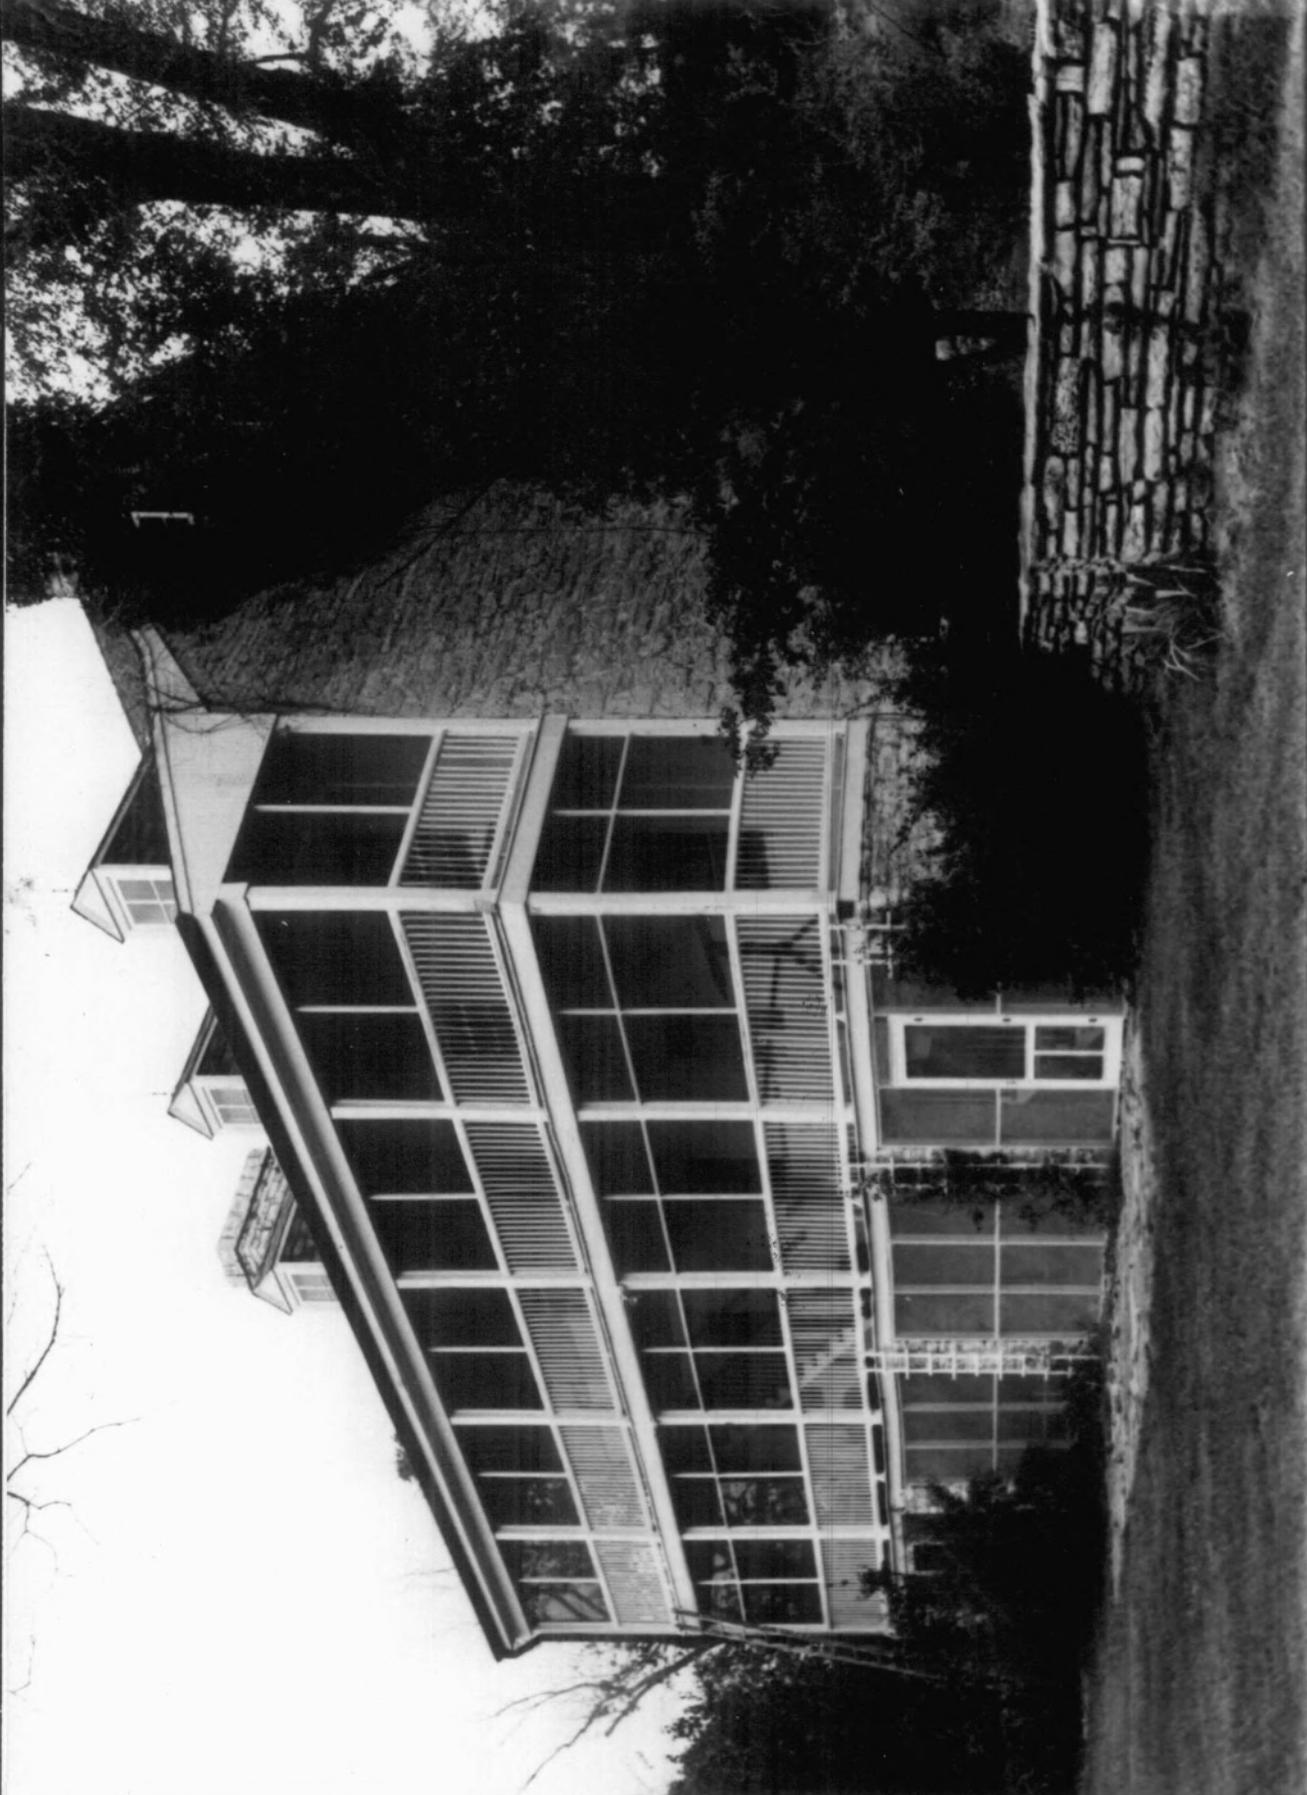

NATIONAL REGISTER OF HISTORIC PLACES  
PROPERTY PHOTOGRAPH FORM

(Type all entries - attach to or enclose with photograph)

STATE Missouri	
COUNTY St. Charles	
FOR NPS USE ONLY	
ENTRY NUMBER	DATE

SEE INSTRUCTIONS

<b>1. NAME</b>			
COMMON: "Boone, Daniel, Home"			
AND/OR HISTORIC: Boone, Nathan, House			
<b>2. LOCATION</b>			
STREET AND NUMBER: Highway F			
CITY OR TOWN: Defiance			
STATE: Missouri	63341	CODE 29	COUNTY: St. Charles
			CODE 103
<b>3. PHOTO REFERENCE</b>			
PHOTO CREDIT: M. Patricia Holmes, Missouri State Park Board			
DATE OF PHOTO: July 30, 1969			
NEGATIVE FILED AT: Missouri State Park Board, P.O. Box 176, 1204 Jefferson Building, Jefferson City, Missouri 65101			
<b>4. IDENTIFICATION</b>			
DESCRIBE VIEW, DIRECTION, ETC.  Central hall, first story, from rear door looking northeast toward the present main entrance.			



UNITED STATES DEPARTMENT OF THE INTERIOR  
NATIONAL PARK SERVICE

NATIONAL REGISTER OF HISTORIC PLACES  
PROPERTY PHOTOGRAPH FORM

(Type all entries - attach to or enclose with photograph)

STATE Missouri	
COUNTY St. Charles	
FOR NPS USE ONLY	
ENTRY NUMBER	DATE

SEE INSTRUCTIONS

1. NAME

COMMON: "Boone, Daniel, Home"  
AND/OR HISTORIC: Boone, Nathan, House

2. LOCATION

STREET AND NUMBER:  
Highway F  
CITY OR TOWN:  
Defiance  
STATE: Missouri 63341      CODE 29      COUNTY: St. Charles      CODE 103

3. PHOTO REFERENCE

PHOTO CREDIT: Martha L. Kusiak  
DATE OF PHOTO: July 30, 1969  
NEGATIVE FILED AT: Missouri State Park Board, P. O. Box 176, 1204 Jefferson Building, Jefferson City, Missouri 65101

4. IDENTIFICATION

DESCRIBE VIEW, DIRECTION, ETC.  
  
Interior view of first story, primary parlor at southeast end of house, looking east. Walnut woodwork is used throughout the first and second stories.

