


1" = 100'  
Original Sheet Size  
11" x 17"

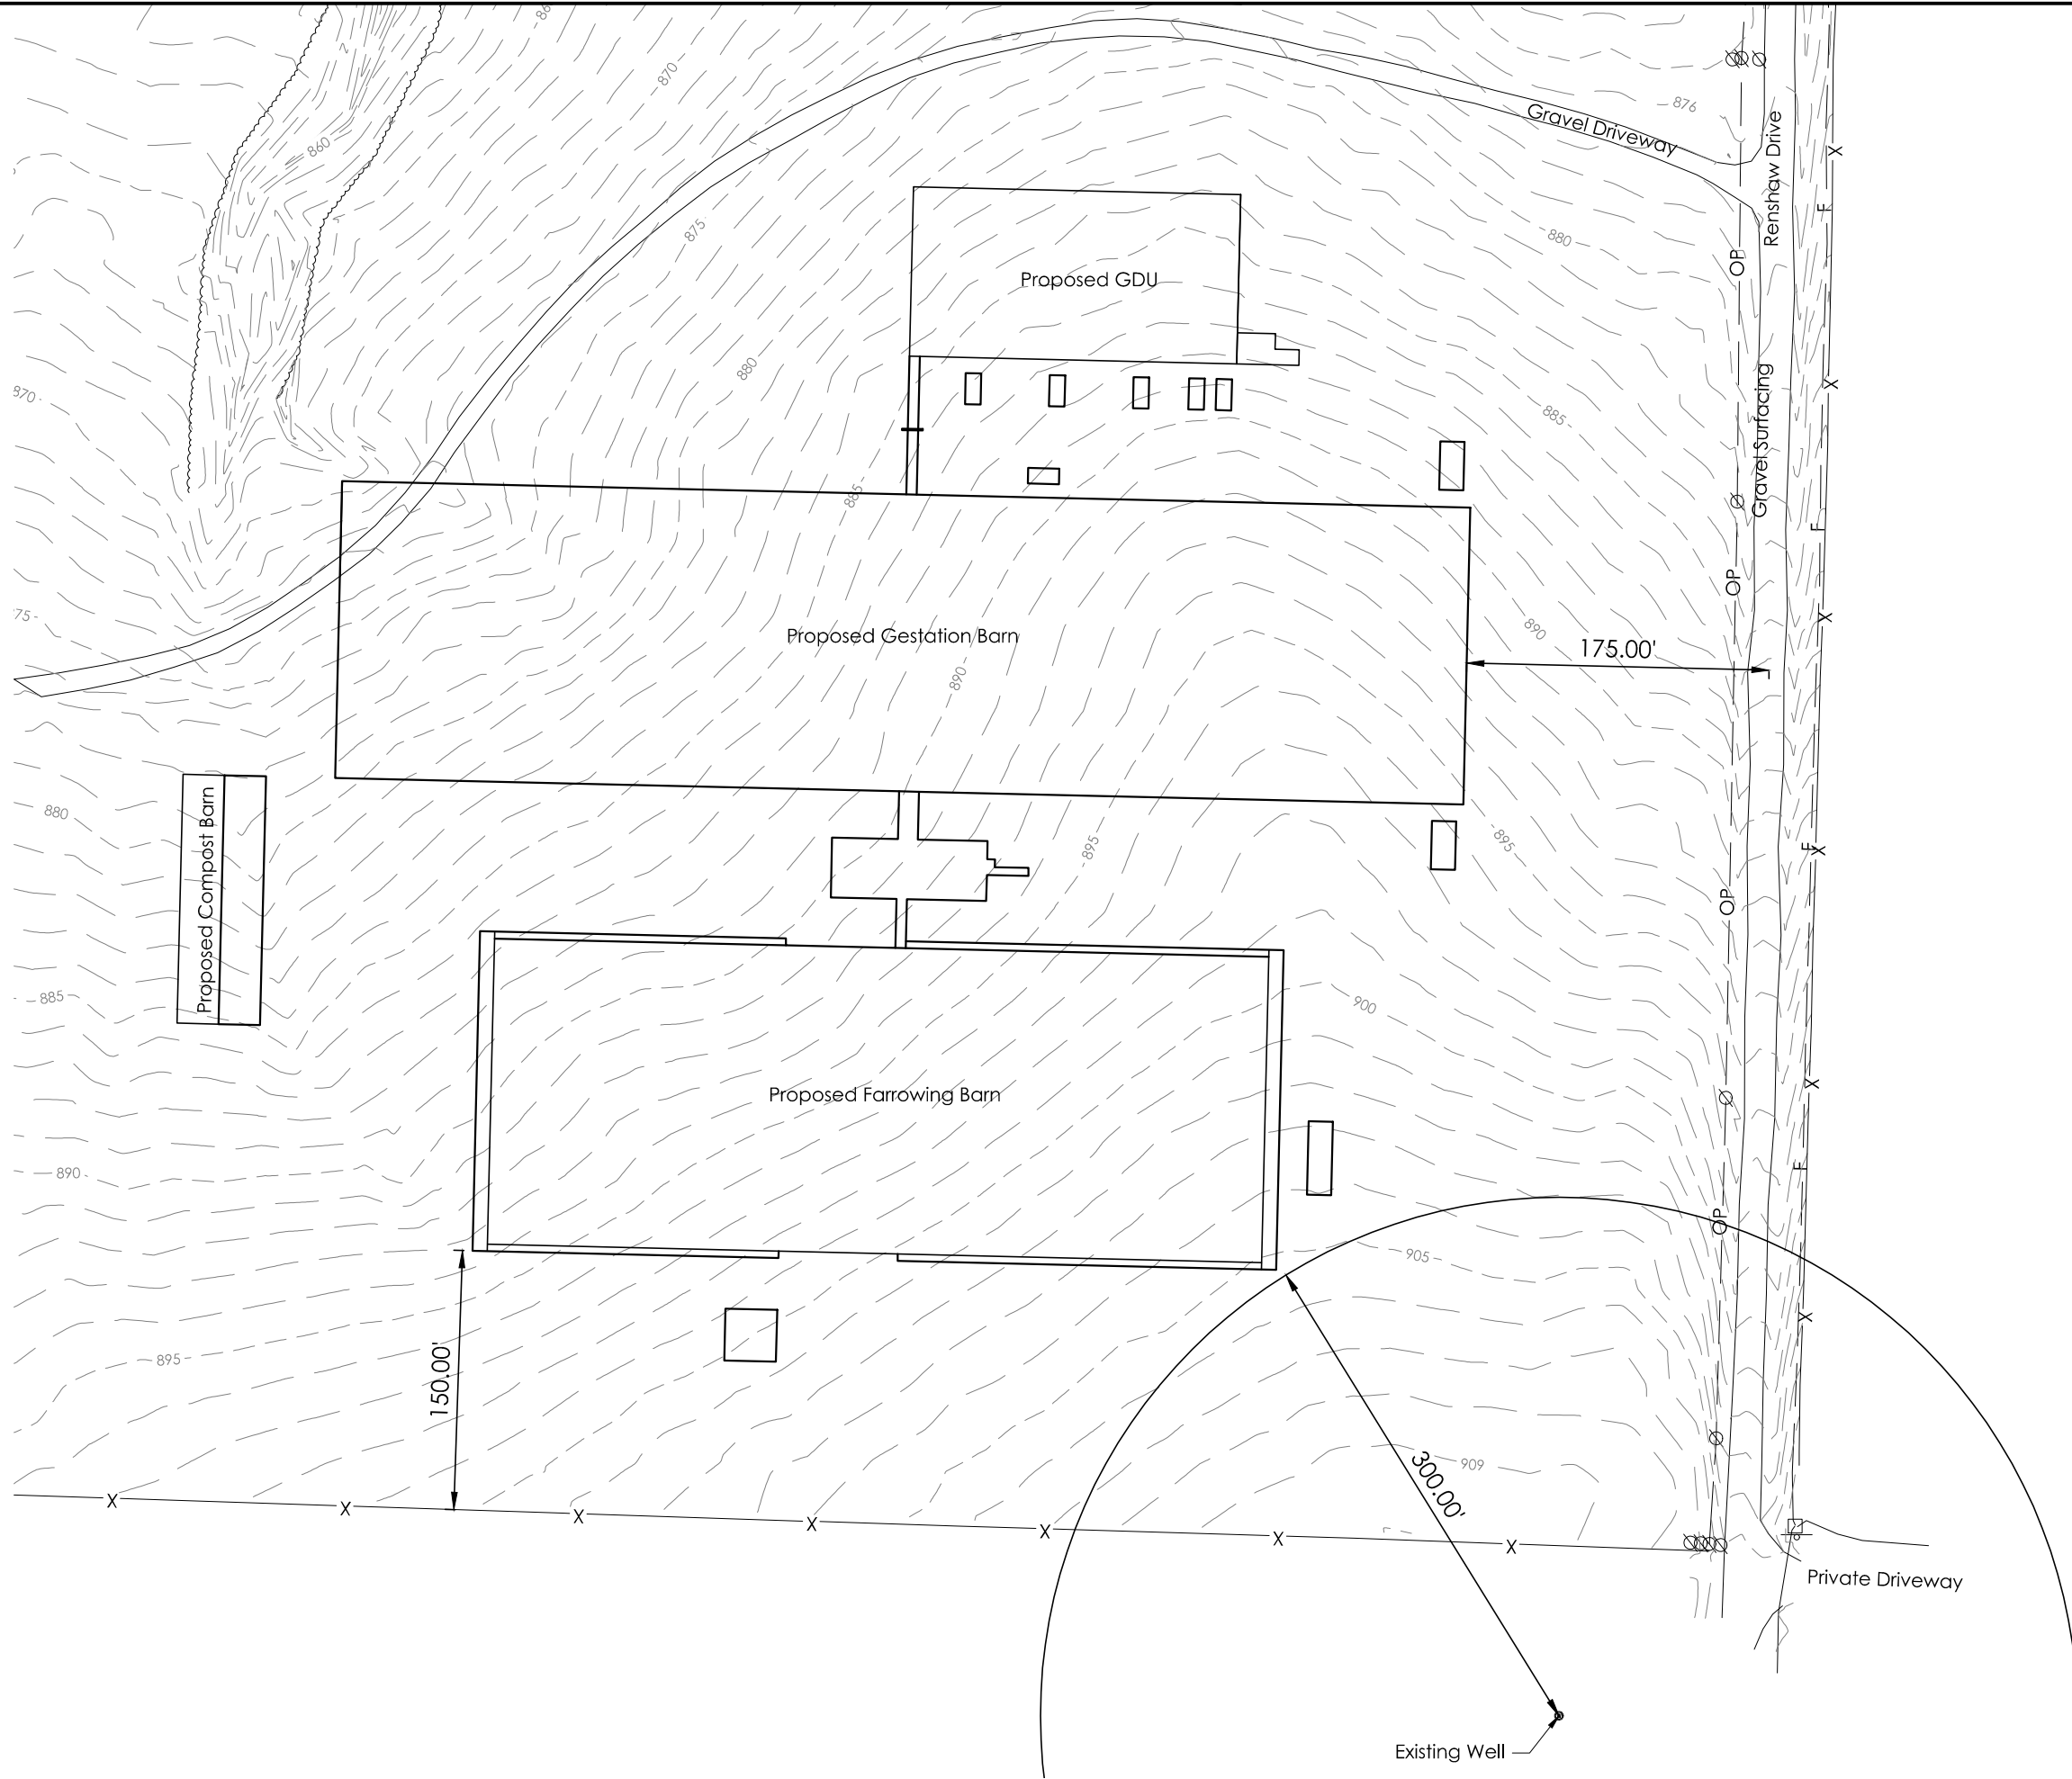

STOCKWELL ENGINEERS, INC.  
215 WALNUT ST.  
YANKTON, SD 57078  
PH: 605.665.8092  
FAX: 605.665.0523

**Tipton East**  
SE 1/4, Section 6, T45N, R16W  
Cooper County, Missouri

REVISION SCHEDULE	
ISSUE/REVISION	DATE

SEI PROJECT #: 17228

Proposed

**LAYOUT**