


| Revisions |      |             |     |     |      |
|-----------|------|-------------|-----|-----|------|
| No.       | Date | Description | Dwn | Ckd | Appd |
|           |      |             |     |     |      |
|           |      |             |     |     |      |
|           |      |             |     |     |      |

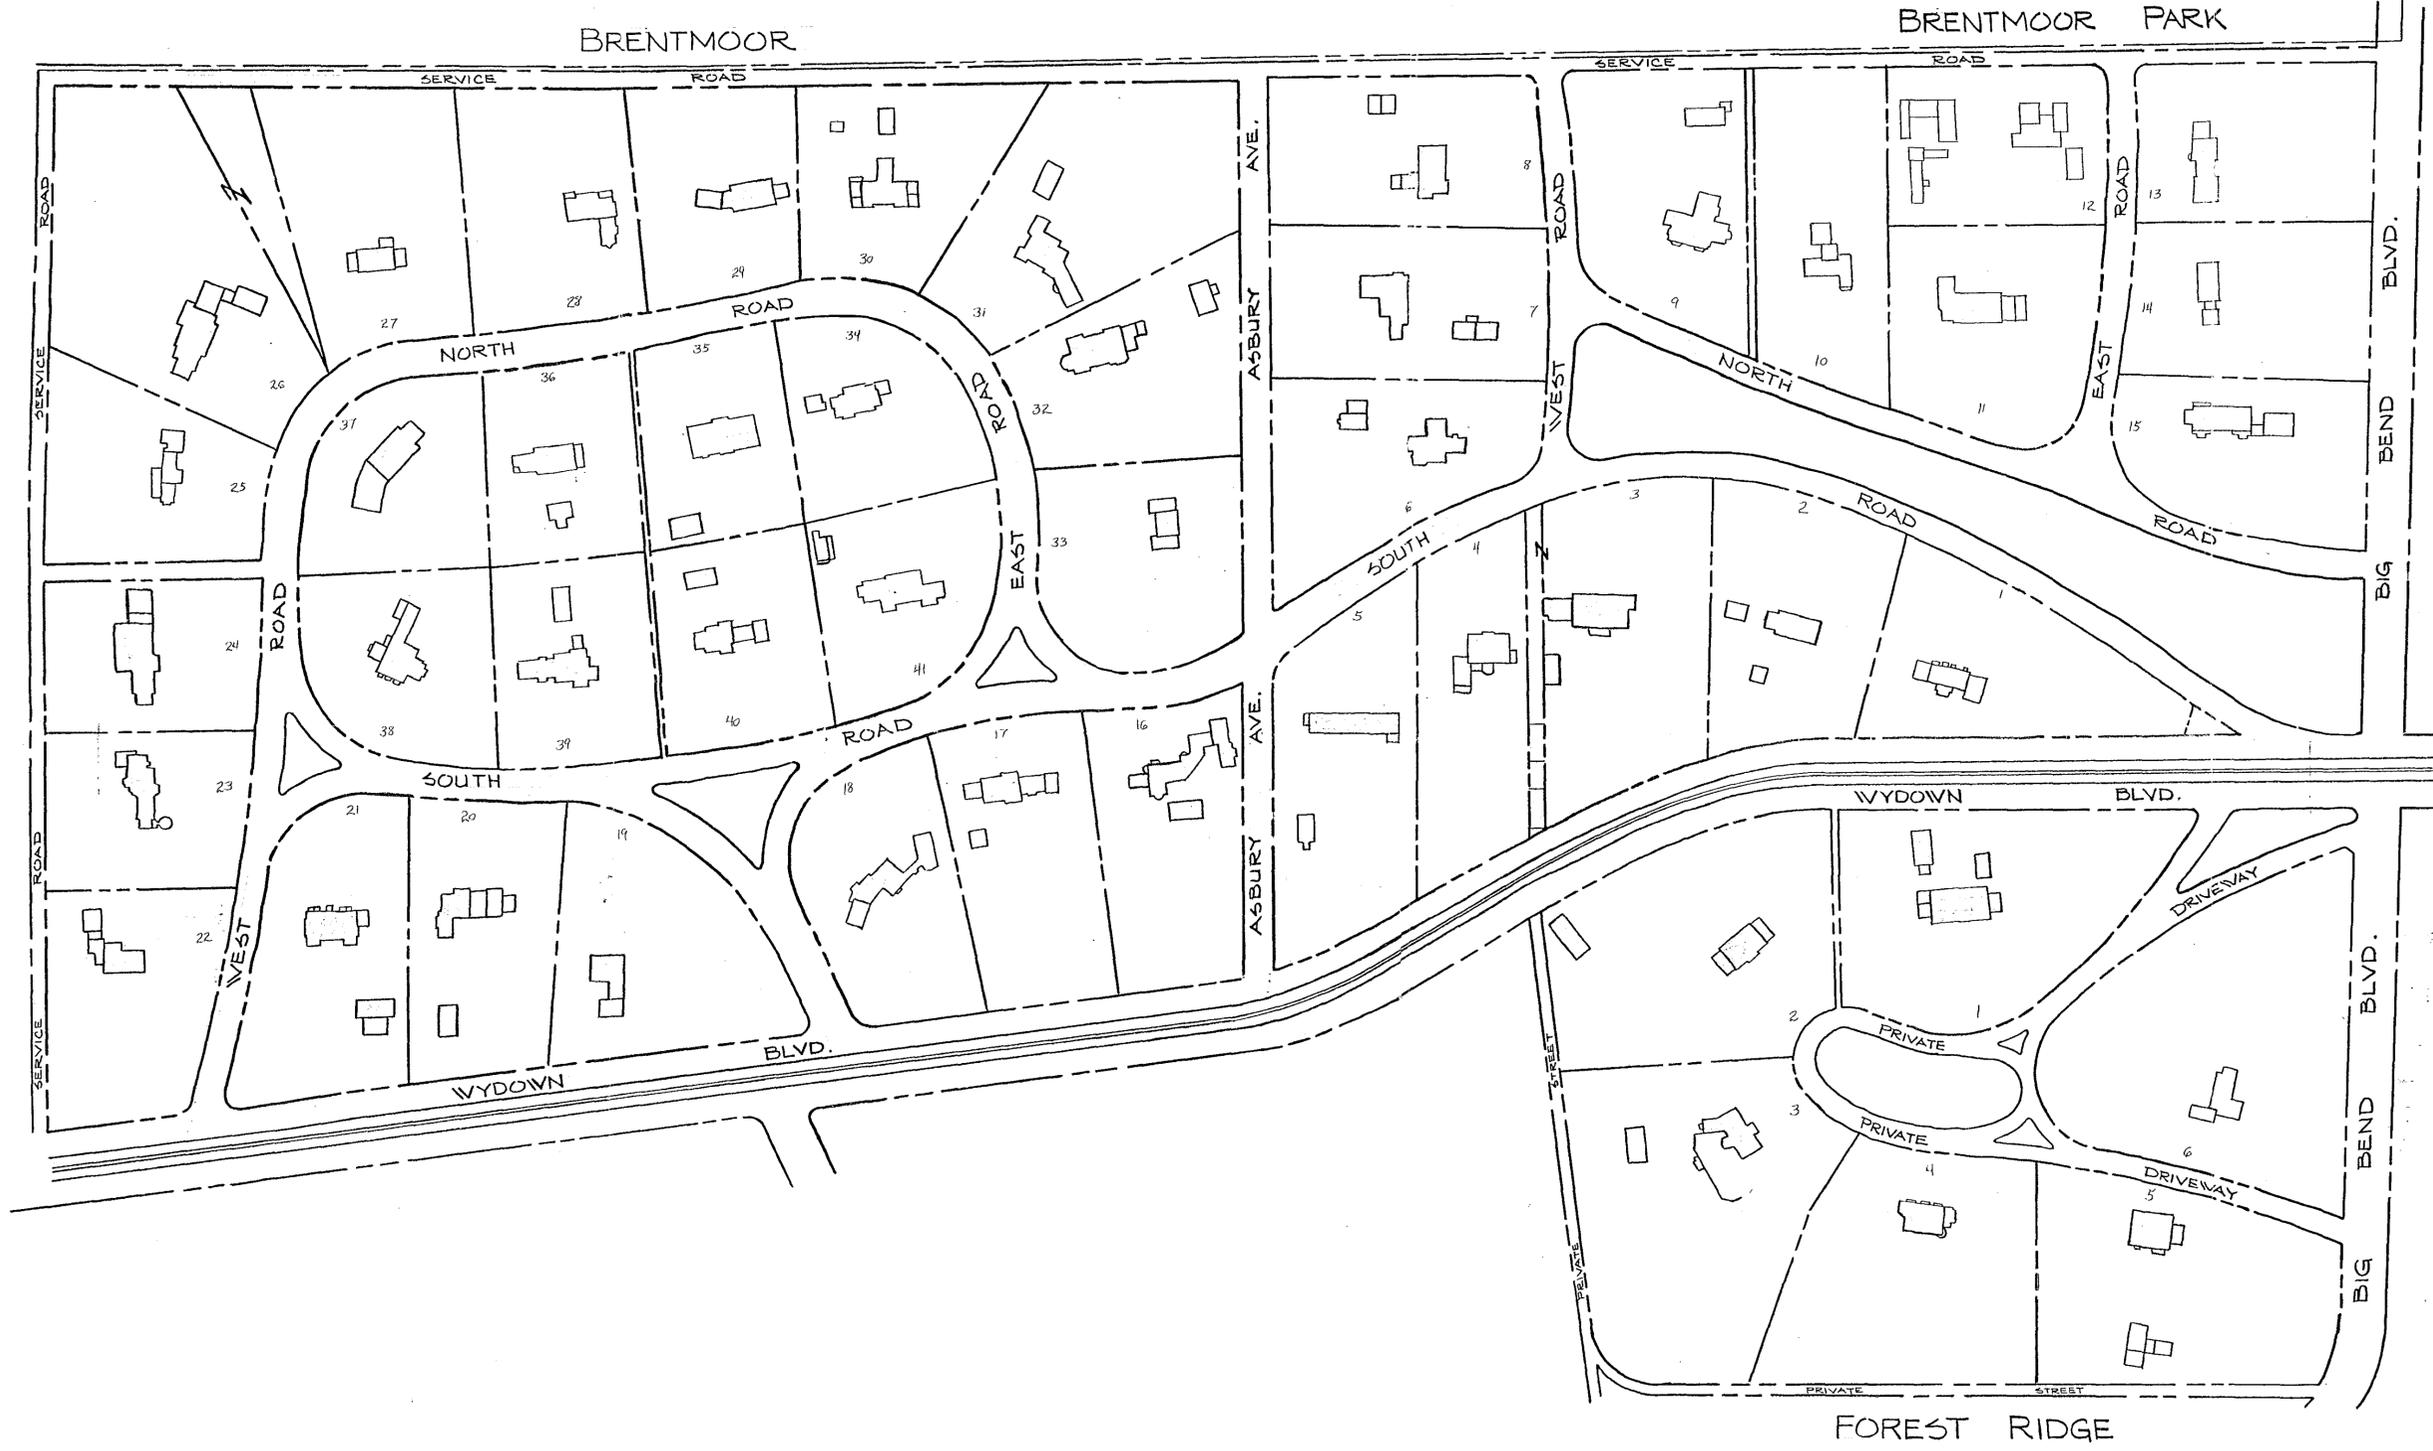

LEGEND:  
 - - - - - PROPERTY LINE

ST. LOUIS COUNTY  
 DEPARTMENT OF PARKS & RECREATION  
 Wayne C. Kennedy ..... Director

BRENTMOOR PARK,  
 BRENTMOOR, AND  
 FOREST RIDGE

|                        |                            |               |        |
|------------------------|----------------------------|---------------|--------|
| Designed by: —         | Approved by: <u>APB</u>    | Project No. — | Rev. 0 |
| Drawn by: <u>MV</u>    | Date: <u>JULY 27, 1981</u> | —             | —      |
| Checked by: <u>RMH</u> | Scale: <u>NONE</u>         | Sheet 1 of 1  | —      |